



1
A102
LARGE SCALE PLAN
ELEVATOR-LOWER FLOOR
SCALE: 1/4" = 1'-0"

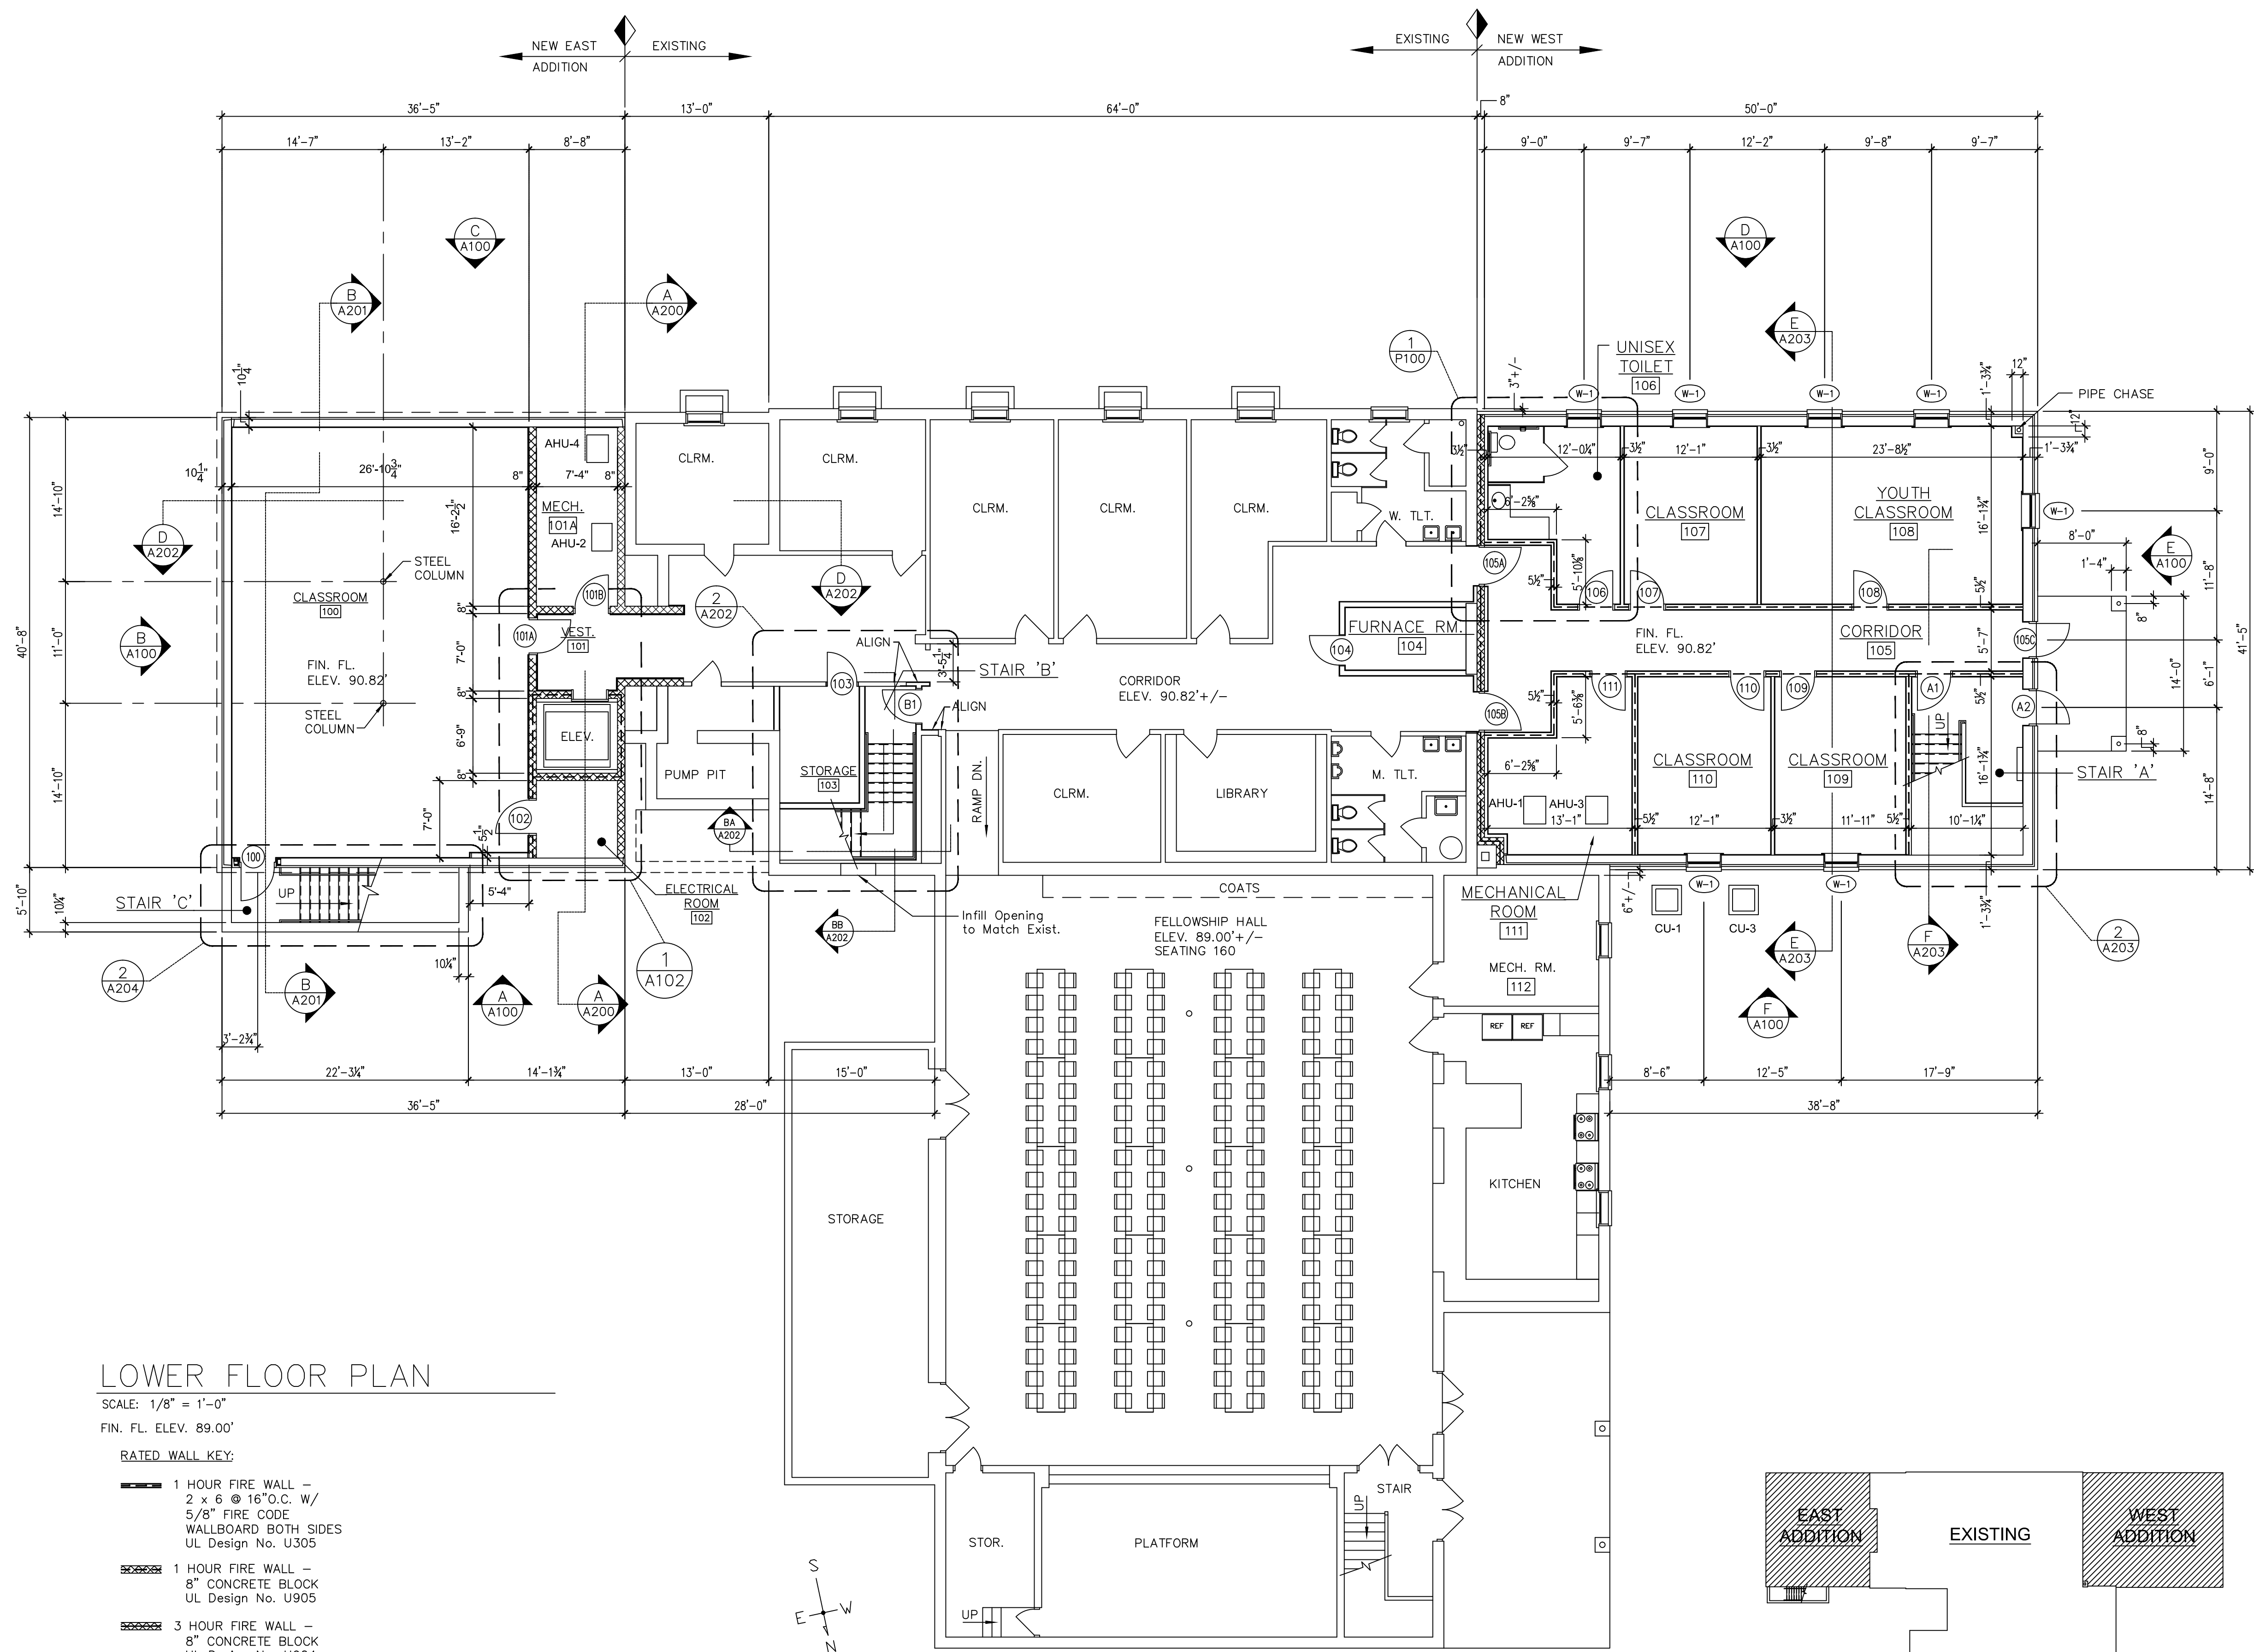

LOWER FLOOR PLAN

- SCALE: 1/8" = 1'-0"
FIN. FL. ELEV. 89.00'
- RATED WALL KEY:**
- 1 HOUR FIRE WALL -
2 x 6 @ 16" O.C. W/
5/8" FIRE CODE
WALLBOARD BOTH SIDES
UL Design No. U305
 - 1 HOUR FIRE WALL -
8" CONCRETE BLOCK
UL Design No. U905
 - 3 HOUR FIRE WALL -
8" CONCRETE BLOCK
UL Design No. U904

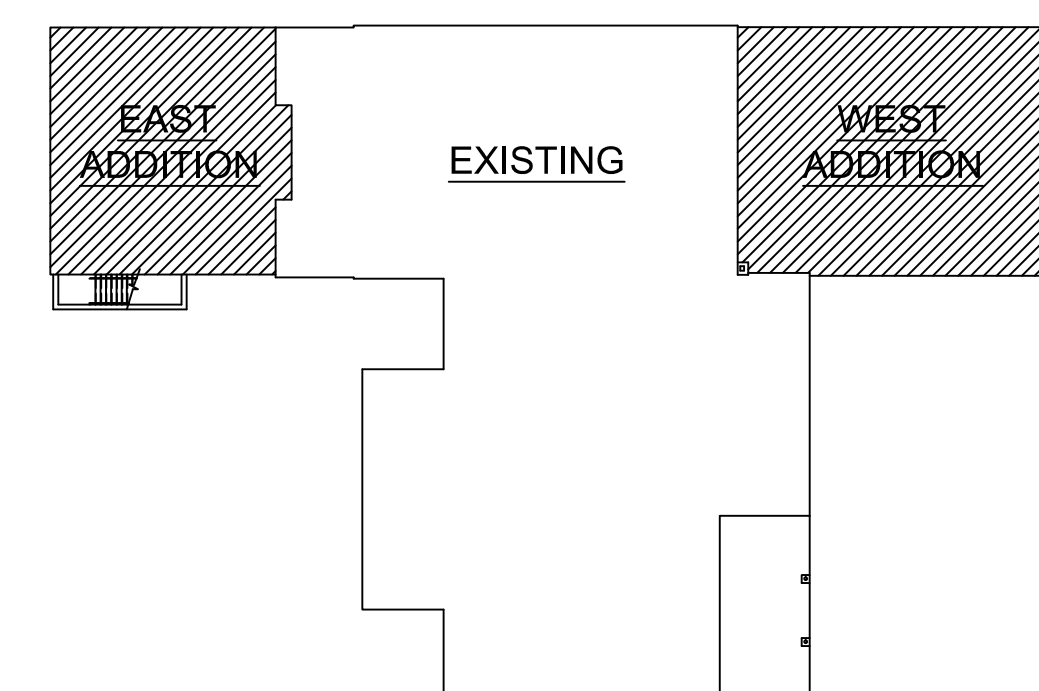

KEY PLAN
SCALE: NO SCALE