




1
A103
LARGE SCALE PLAN
ELEVATOR—MAIN FLOOR
SCALE: 1/4" = 1'-0"

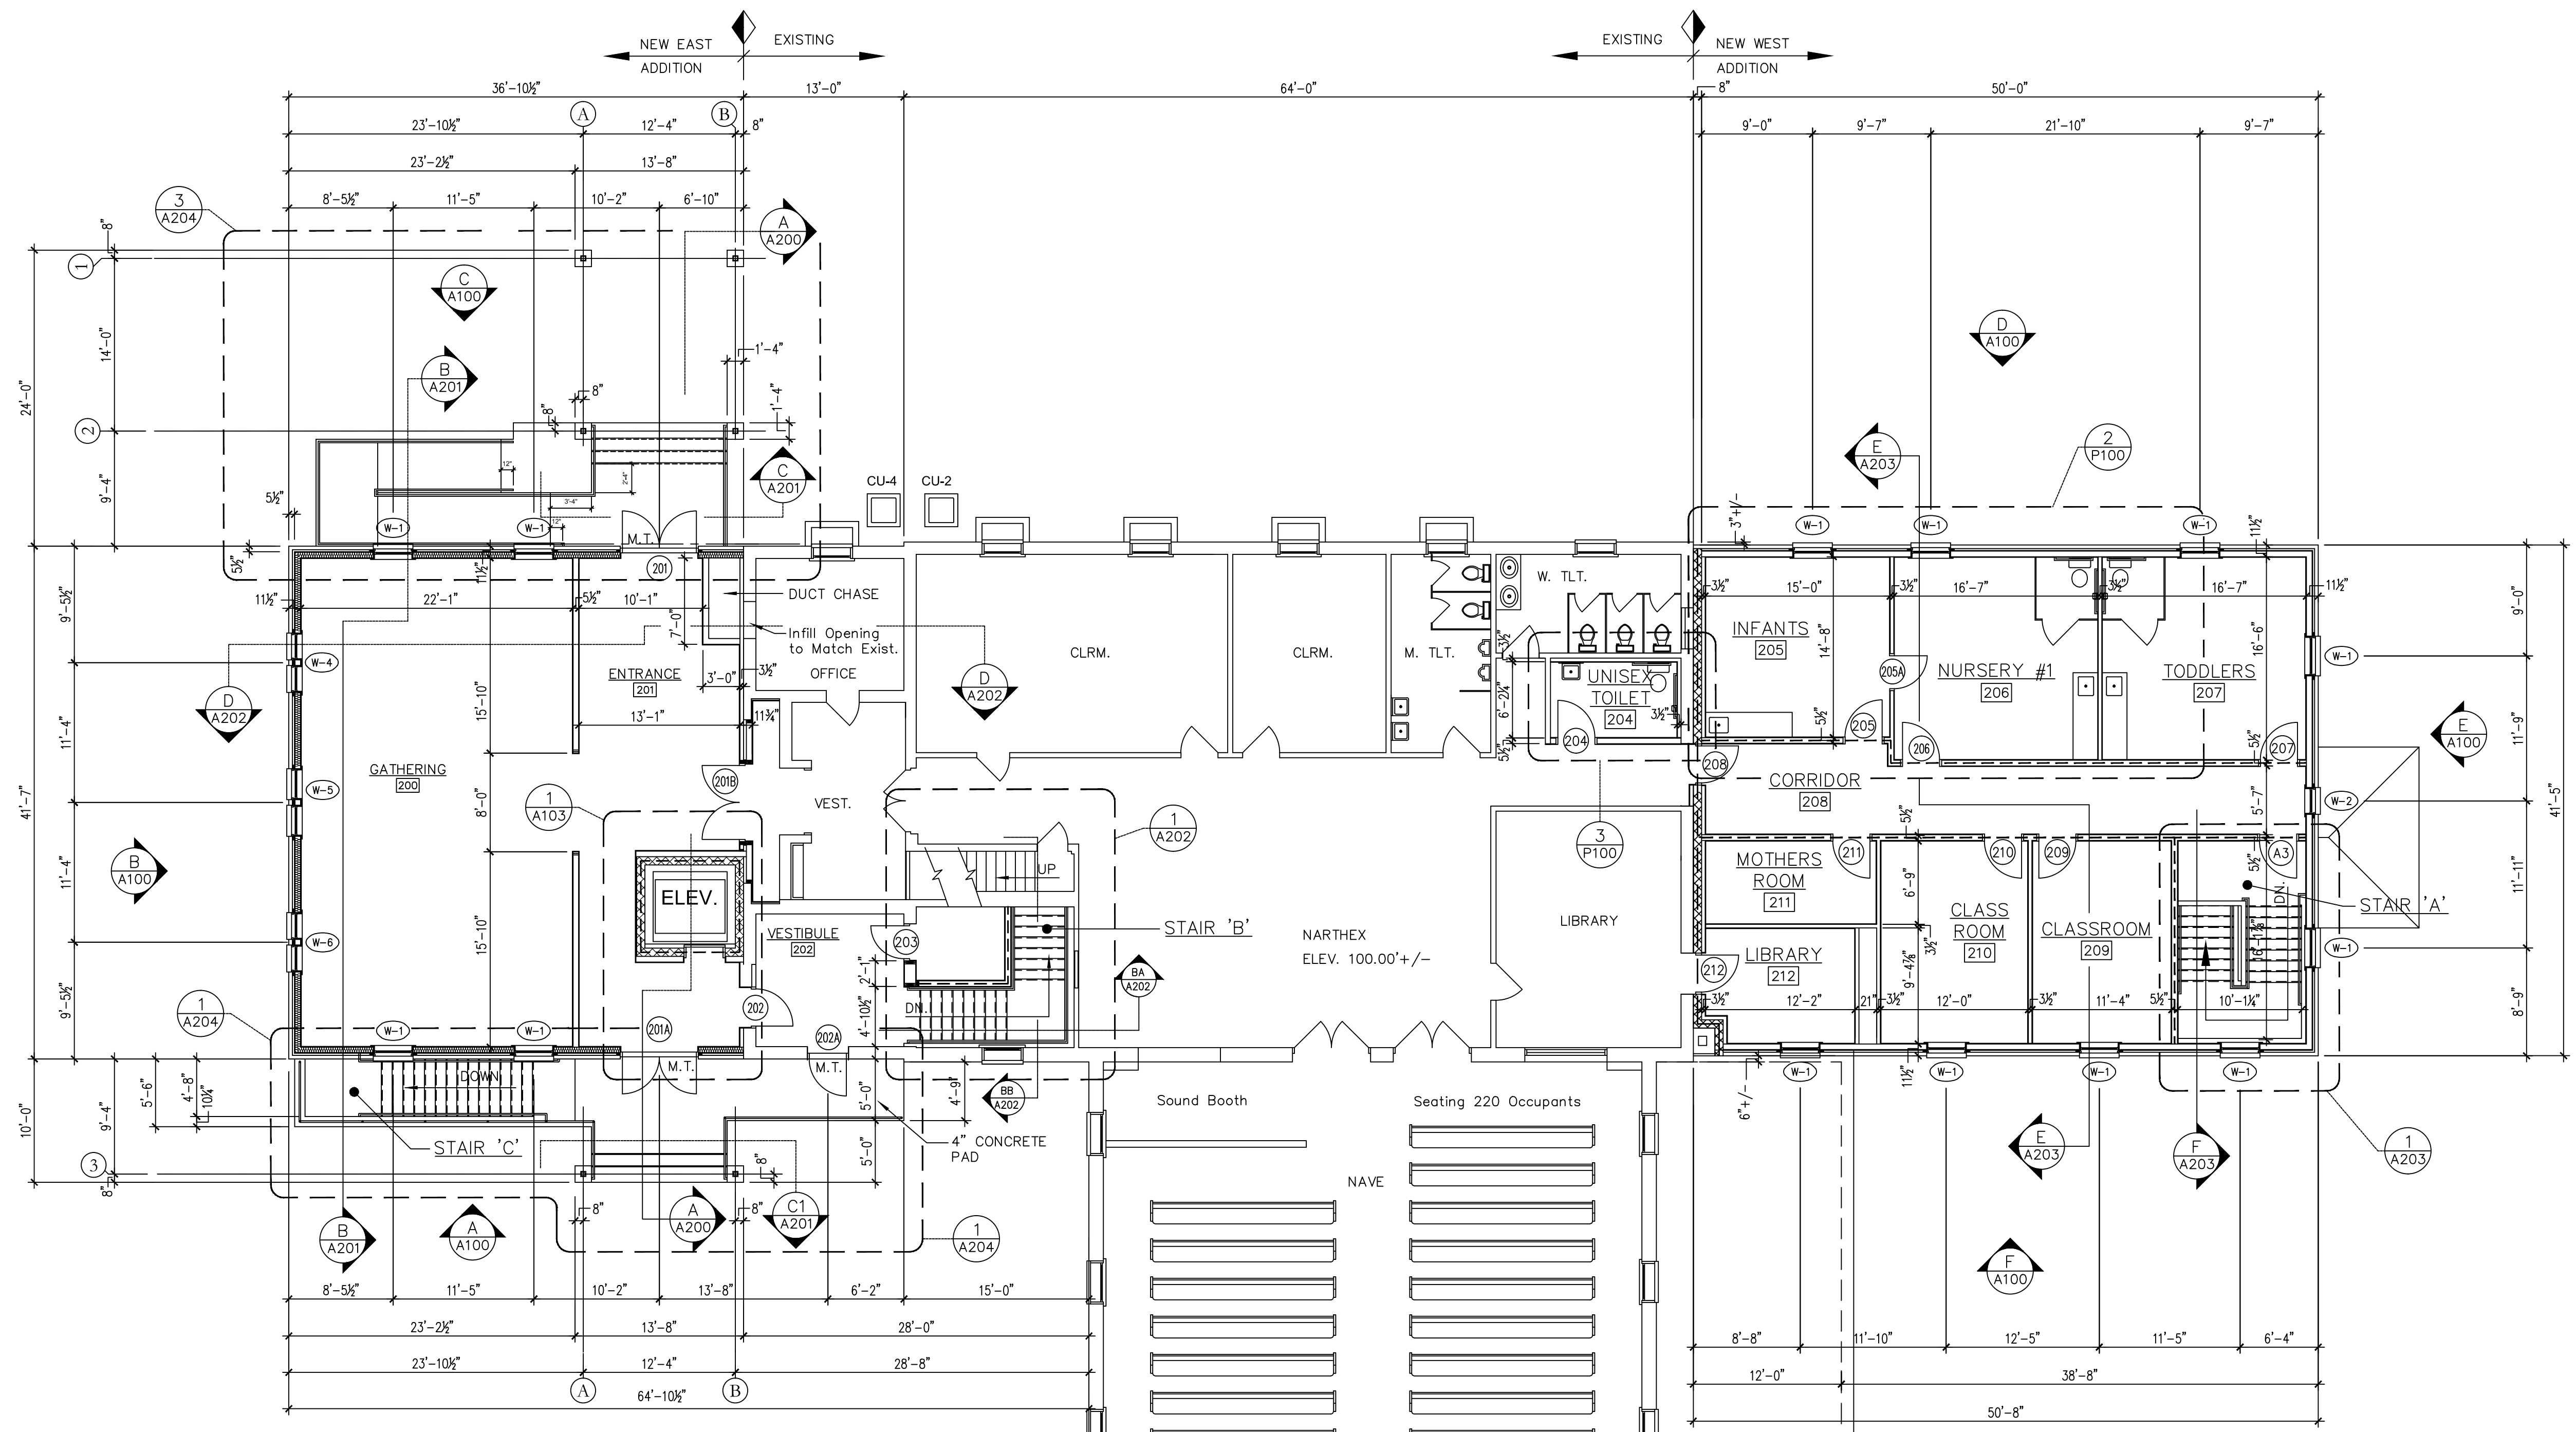

MAIN FLOOR PLAN

SCALE: 1/8" = 1'-0"
FIN. FL. ELEV. 100.00'

- RATED WALL KEY:
- 1 HOUR FIRE WALL — 2 x 6 @ 16" O.C. W/ 5/8" FIRE CODE WALLBOARD BOTH SIDES UL Design No. U305
 - 1 HOUR FIRE WALL — 8" CONCRETE BLOCK UL Design No. U905
 - 3 HOUR FIRE WALL — 8" CONCRETE BLOCK UL Design No. U904

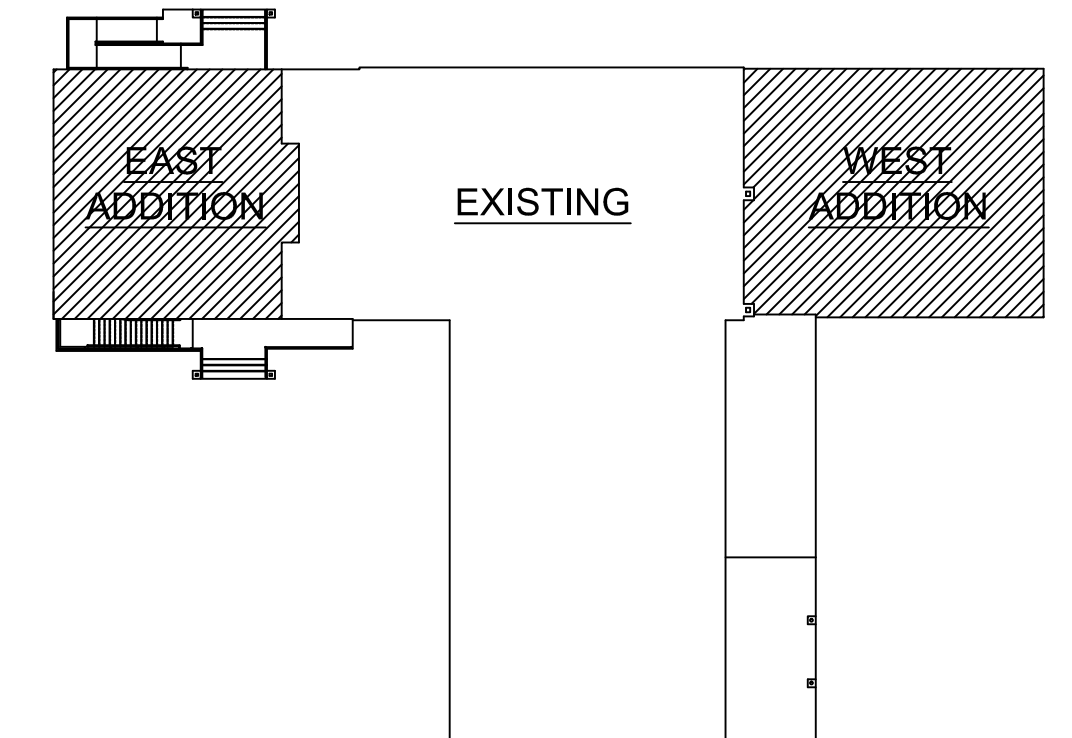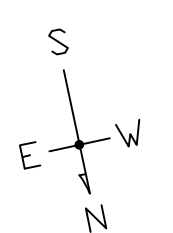

KEY PLAN
SCALE: NO SCALE